


FLOOR FINISH LEGEND

- CLASSROOM CARPET
- OFFICE CARPET
- MEDIA CENTER CARPET
- BROADLOOM CARPET
- EXISTING TO REMAIN
- LUXURY VINYL TILE
- RUBBER FLOOR

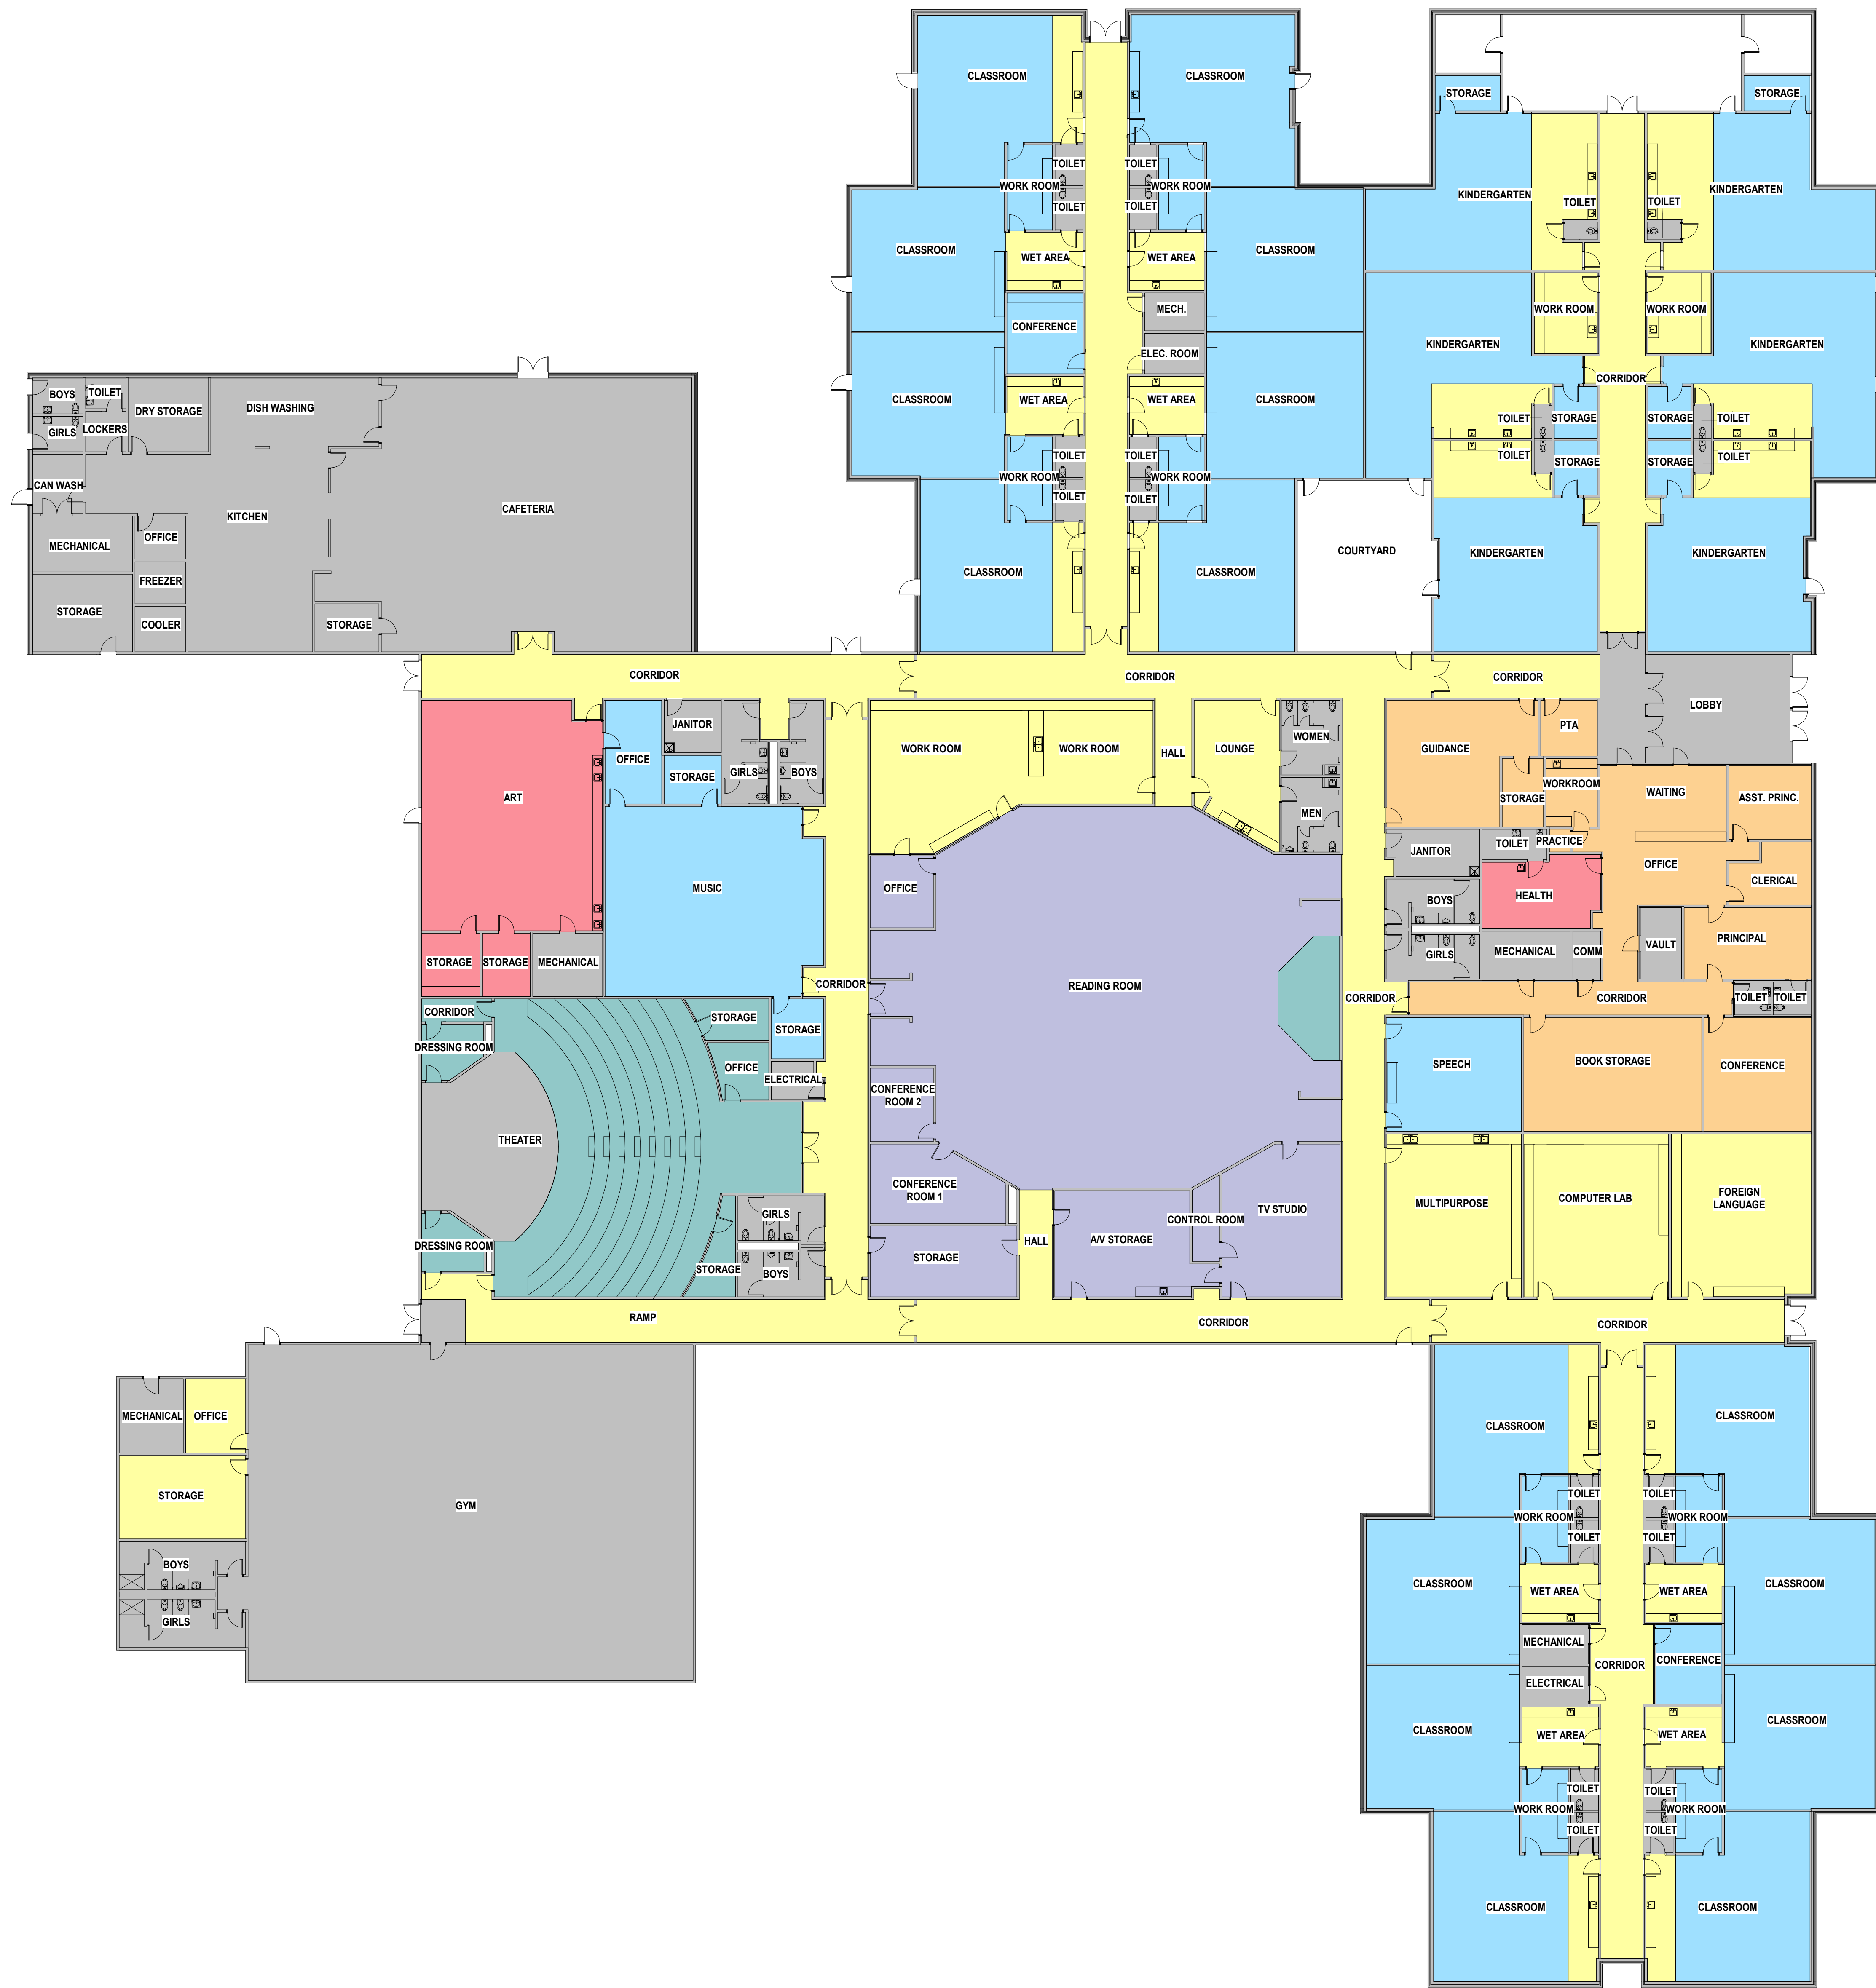

ALL DRAWINGS, SPECIFICATIONS AND COPIES THEREOF FURNISHED BY MCMILLAN PAZDAN SMITH ARCHITECTURE ARE AND SHALL REMAIN THE PROPERTY OF MCMILLAN PAZDAN SMITH ARCHITECTURE. THESE DRAWINGS ARE TO BE USED ONLY FOR THE PROJECT AND NOT TO BE REPRODUCED OR TRANSMITTED IN ANY FORM OR BY ANY MEANS, ELECTRONIC OR MECHANICAL, INCLUDING PHOTOCOPYING, RECORDING, OR BY ANY INFORMATION STORAGE AND RETRIEVAL SYSTEM, WITHOUT THE WRITTEN PERMISSION OF MCMILLAN PAZDAN SMITH ARCHITECTURE. THE PROJECT ARCHITECT ASSUMES NO LIABILITY FOR ANY DAMAGE TO PERSONS OR PROPERTY ARISING FROM THE USE OF THESE DRAWINGS. THE PROJECT ARCHITECT SHALL NOT BE RESPONSIBLE FOR ANY DAMAGE TO PERSONS OR PROPERTY ARISING FROM THE USE OF THESE DRAWINGS. 

SPARTANBURG COUNTY SCHOOL DISTRICT THREE
CANNONS ELEMENTARY SCHOOL
 CLASSROOM ADDITION AND INTERIOR RENOVATION
 SPARTANBURG, SC

SHEET ISSUE:			
NO.	DATE	DESCRIPTION	BY

100% CONSTRUCTION DOCUMENTS 08/31/21
 PRINCIPAL IN CHARGE: DLL
 PROJECT ARCHITECT: DLL
 DRAWN BY: Author

COLOR CODED FLOOR FINISH PLAN

SHEET NO. PROJ. NO.
 ID101B 021391.01

1 FLOOR FINISH PLAN COLOR CODED
1/16" = 1'-0"