




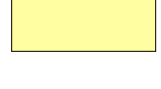


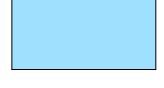


FLOOR FINISH LEGEND

	CPT-1		EP-1
	CPT-2		EXISTING TO REMAIN
	CPT-3		LVT-1
	CPT-4		RF-1

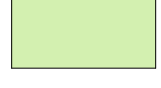

ALL DRAWINGS, SPECIFICATIONS AND COPIES THEREOF FURNISHED BY MCMILLAN PAZDAN SMITH ARCHITECTURE ARE AND SHALL REMAIN THE PROPERTY OF MCMILLAN PAZDAN SMITH ARCHITECTURE. THESE DRAWINGS ARE TO BE USED ONLY FOR THE PROJECT AND SITE SPECIFICALLY IDENTIFIED THEREON. ANY REUSE, REPRODUCTION, OR DISTRIBUTION OF THESE DRAWINGS WITHOUT THE WRITTEN CONSENT OF MCMILLAN PAZDAN SMITH ARCHITECTURE IS STRICTLY PROHIBITED. MCMILLAN PAZDAN SMITH ARCHITECTURE ASSUMES NO LIABILITY FOR ANY DAMAGE, INCLUDING CONSEQUENTIAL DAMAGES, ARISING FROM THE USE OF THESE DRAWINGS. COPYRIGHT © MCMILLAN PAZDAN SMITH ARCHITECTURE. ALL RIGHTS RESERVED.

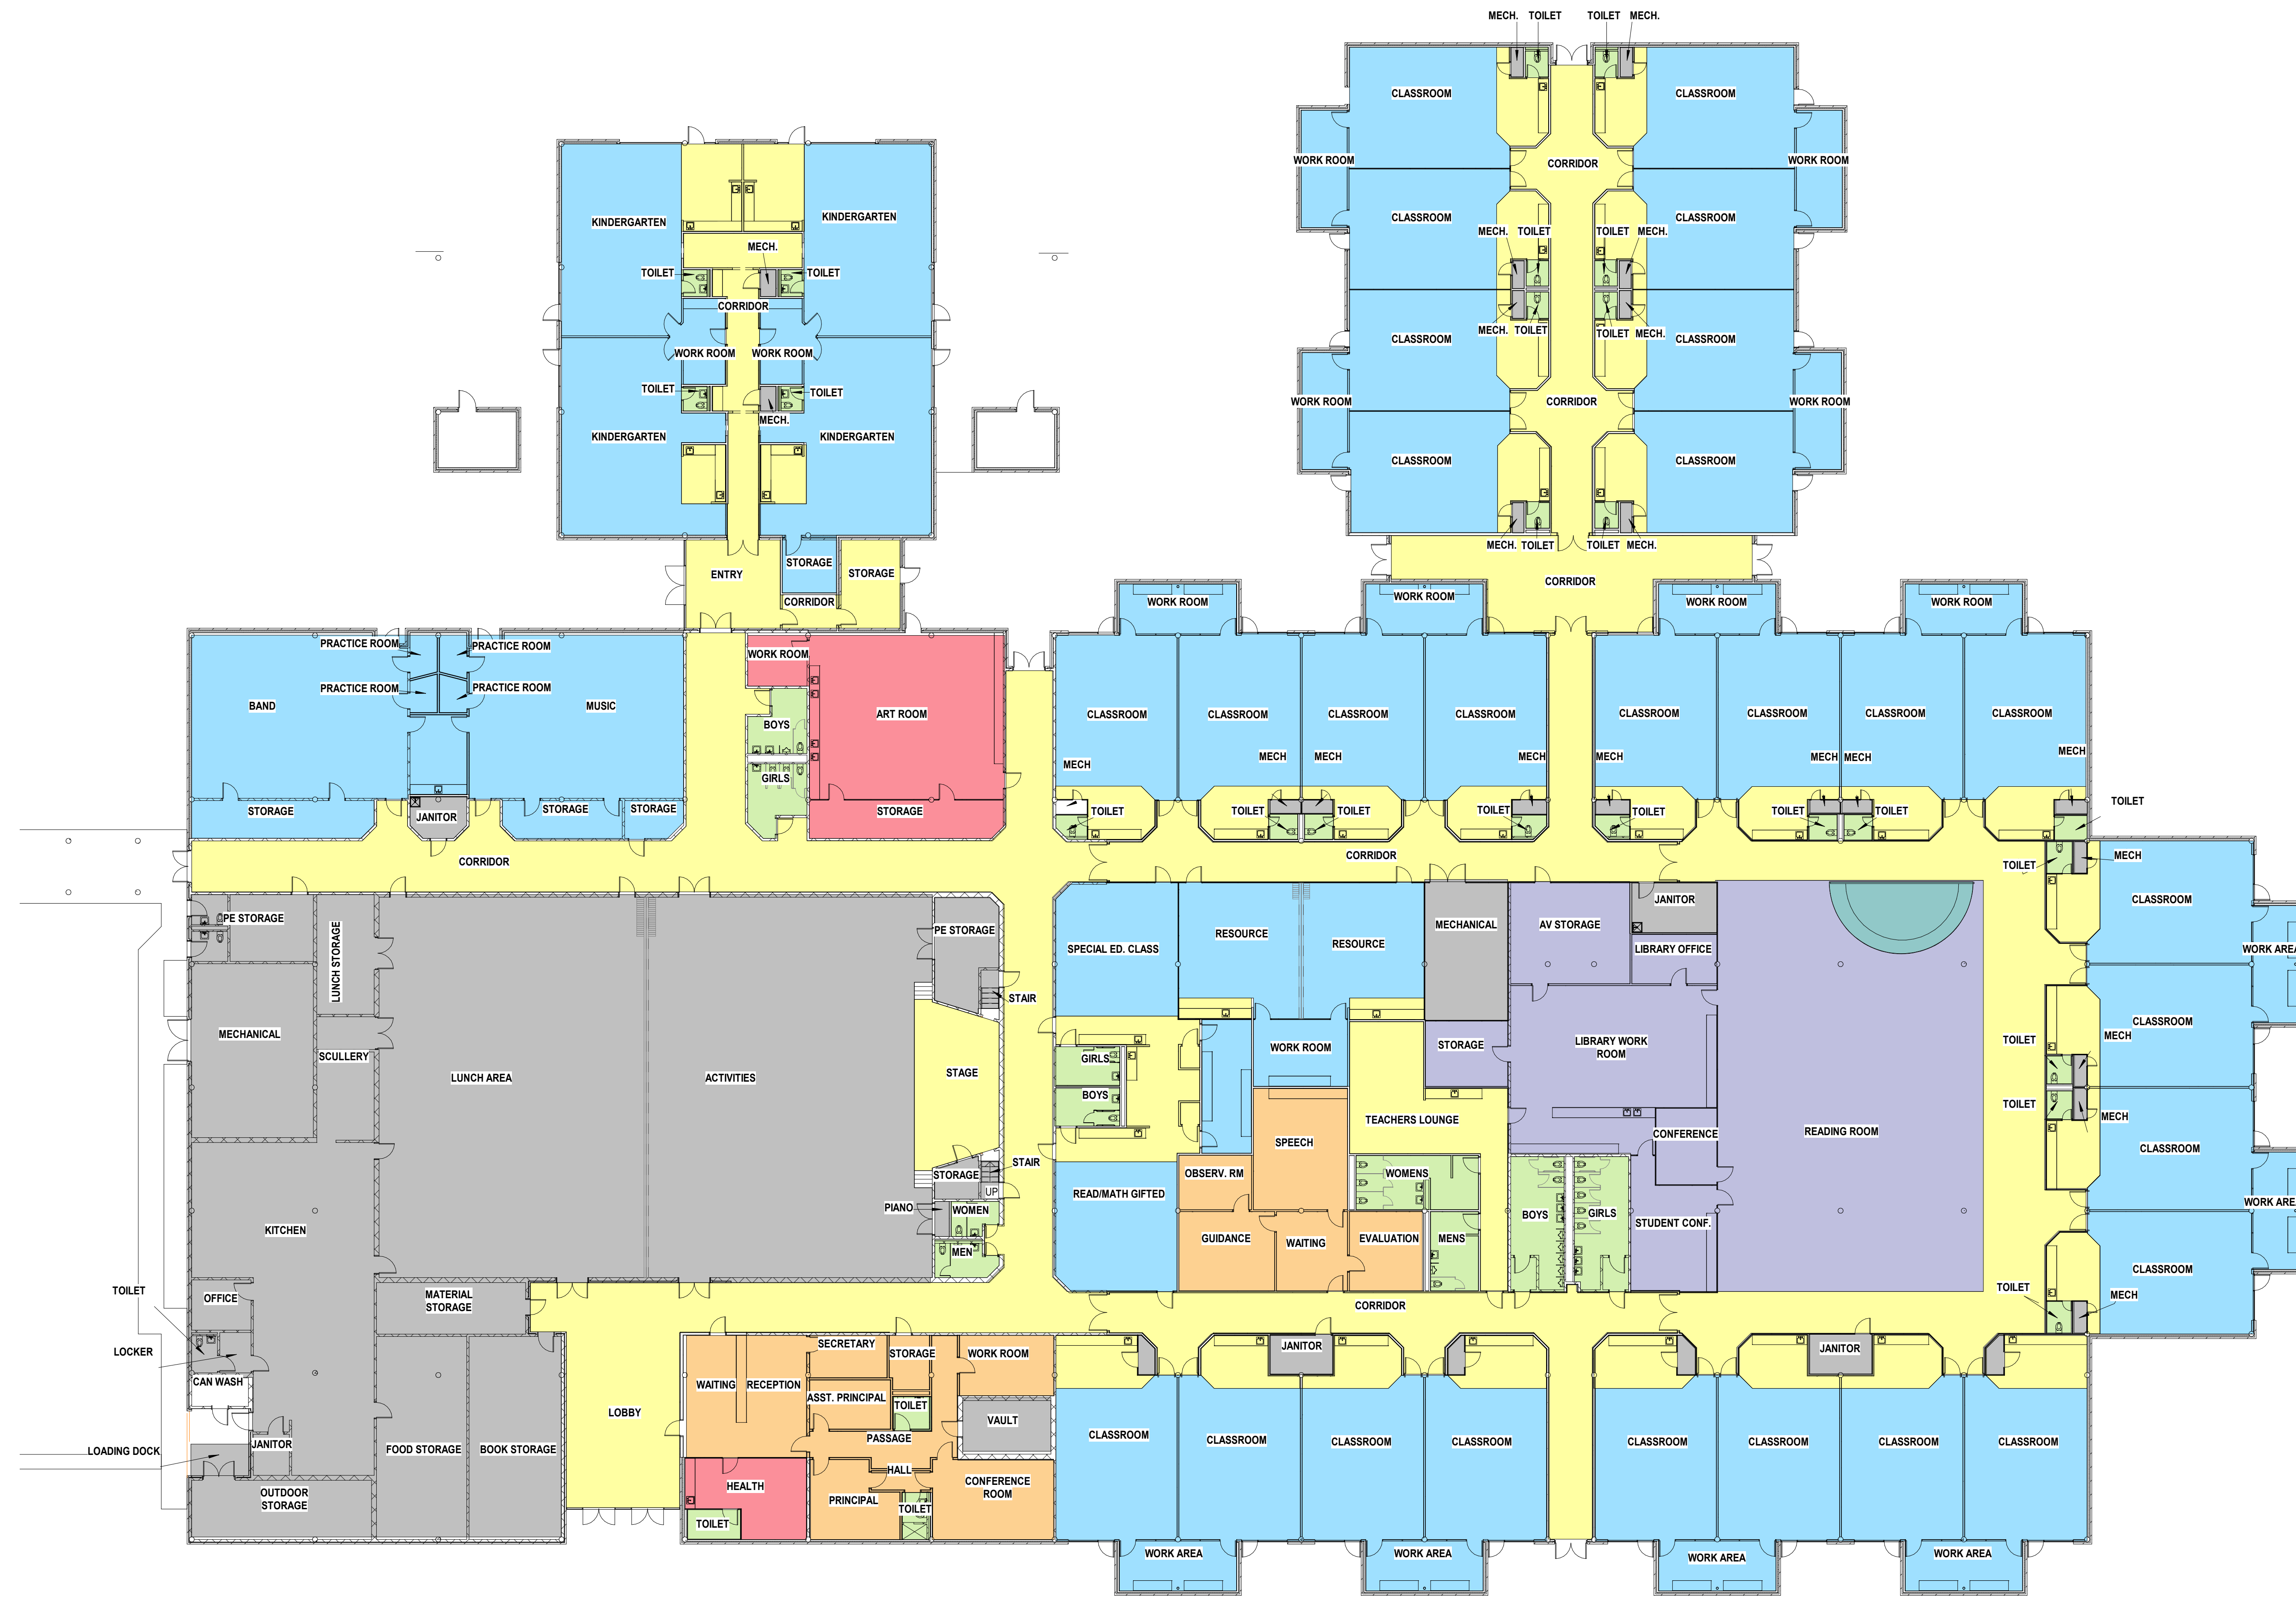1 EXISTING BUILDING - FLOOR FINISH PLAN COLOR CODED
1/16" = 1'-0"

SPARTANBURG COUNTY SCHOOL DISTRICT THREE
 PACOLET ELEMENTARY SCHOOL
 INTERIOR RENOVATIONS AND LIGHTING REPLACEMENT
 PACOLET, SC

SHEET ISSUE:			
NO.	DATE	DESCRIPTION	BY

NOT FOR CONSTRUCTION

CONSTRUCTION DOCUMENTS	01/14/22
PRINCIPAL IN CHARGE:	DLL
PROJECT ARCHITECT:	DLL
DRAWN BY:	SCM

SHEET TITLE:
 COLOR
 CODED
 FLOOR FINISH
 PLAN

PROJ. NO.
021391.01

ID101B